

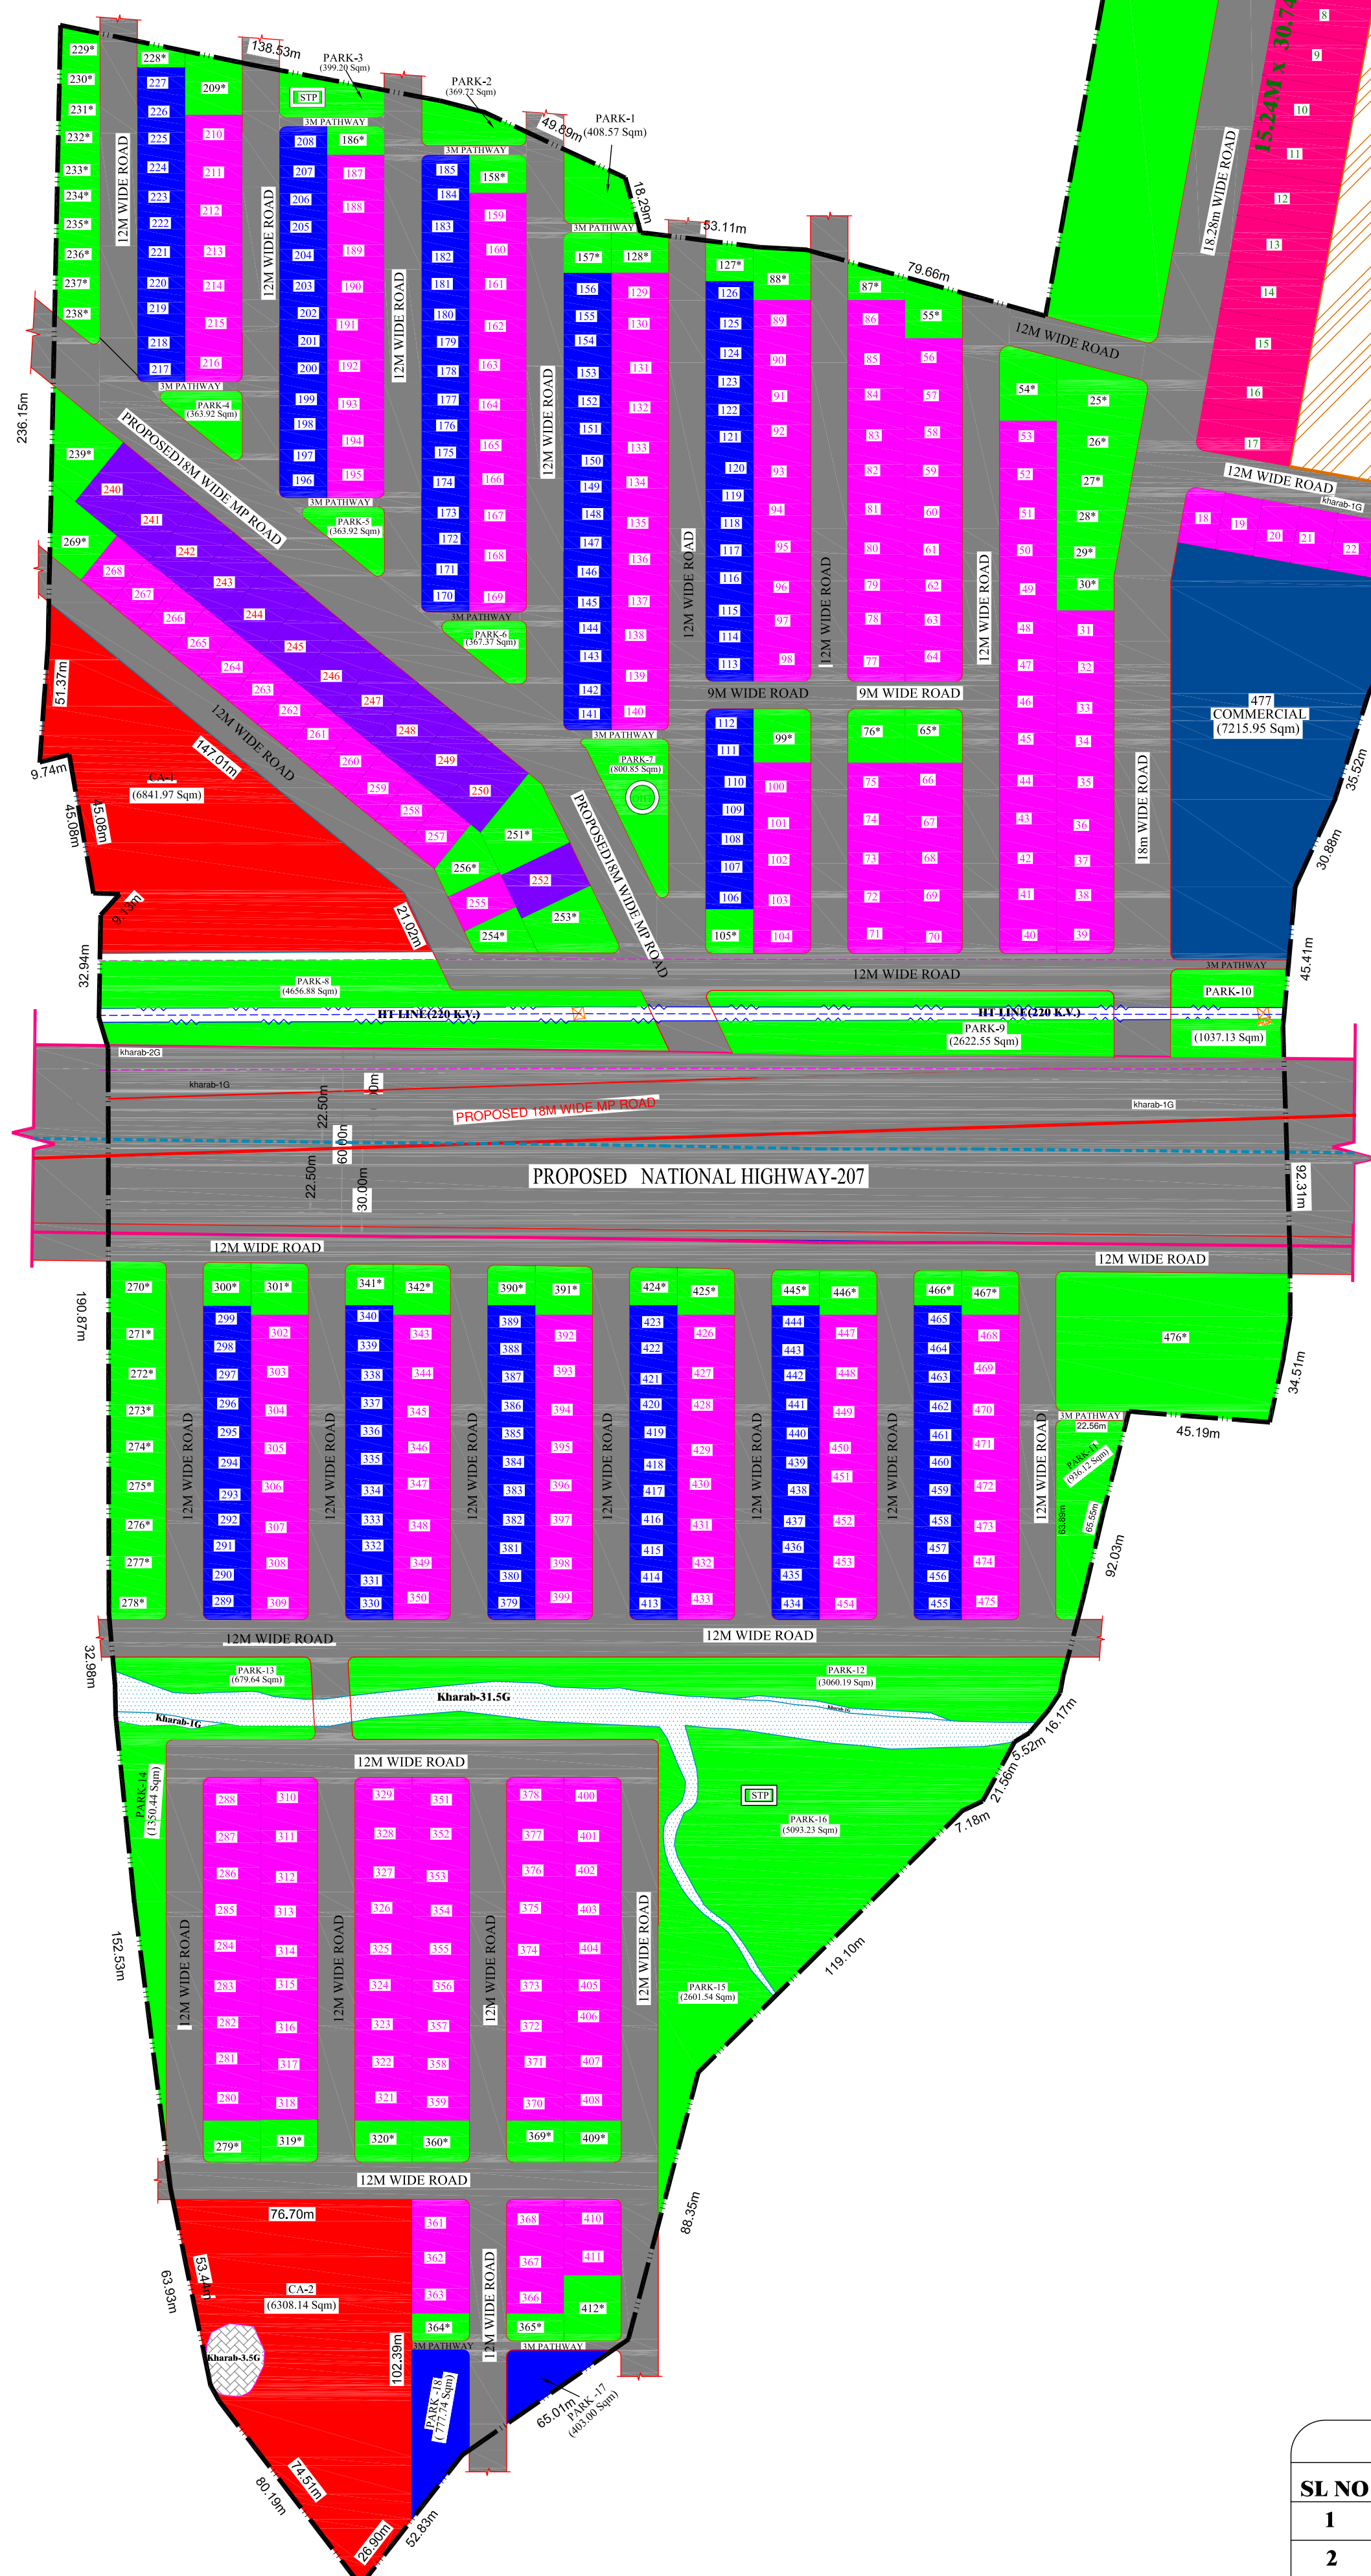


PARK DETAILS	
SLNO	AREA SQM
PARK-1	408.57
PARK-2	369.72
PARK-3	399.20
PARK-4	363.92
PARK-5	363.92
PARK-6	367.37
PARK-7	800.85
PARK-8	4656.88
PARK-9	2622.55
PARK-10	1037.13
PARK-11	936.12
PARK-12	3060.19
PARK-13	679.64
PARK-14	1350.44
PARK-15	2601.54
PARK-16	5093.23
PARK-17	403.00
PARK-18	777.74
TOTAL	26,292.01

CA DETAILS	
SLNO	AREA SQM
CA-1	6841.97
CA-2	6308.14
TOTAL	13150.11

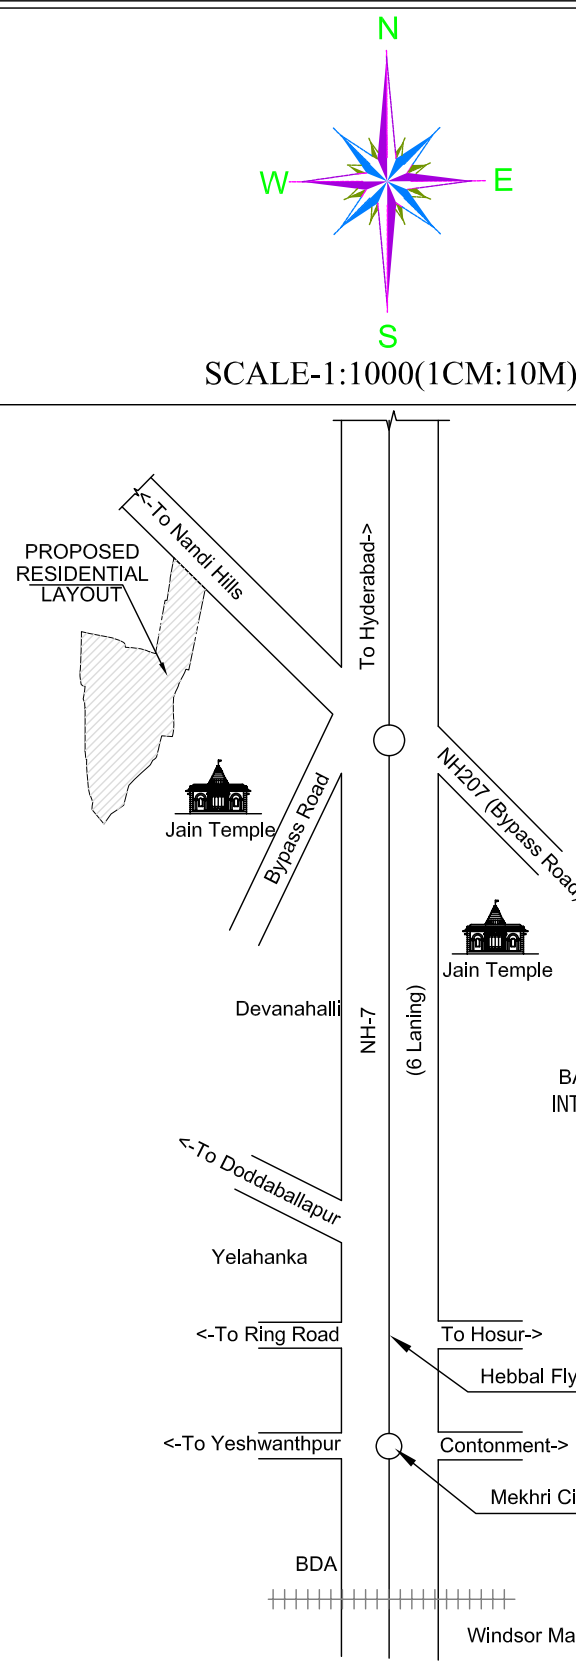

-:PLOT DETAILS:-			
SL NO	PLOT SIZE	NO. OF SITE	
1	9.14M x 15.24M	143	
2	12.19M x 18.29M	235	
3	15.24M x 24.34M	012	
4	15.24M x 30.74M	012	
5	COMMERCIAL	001	
6	ODD SITES *	074*	
TOTAL		477	

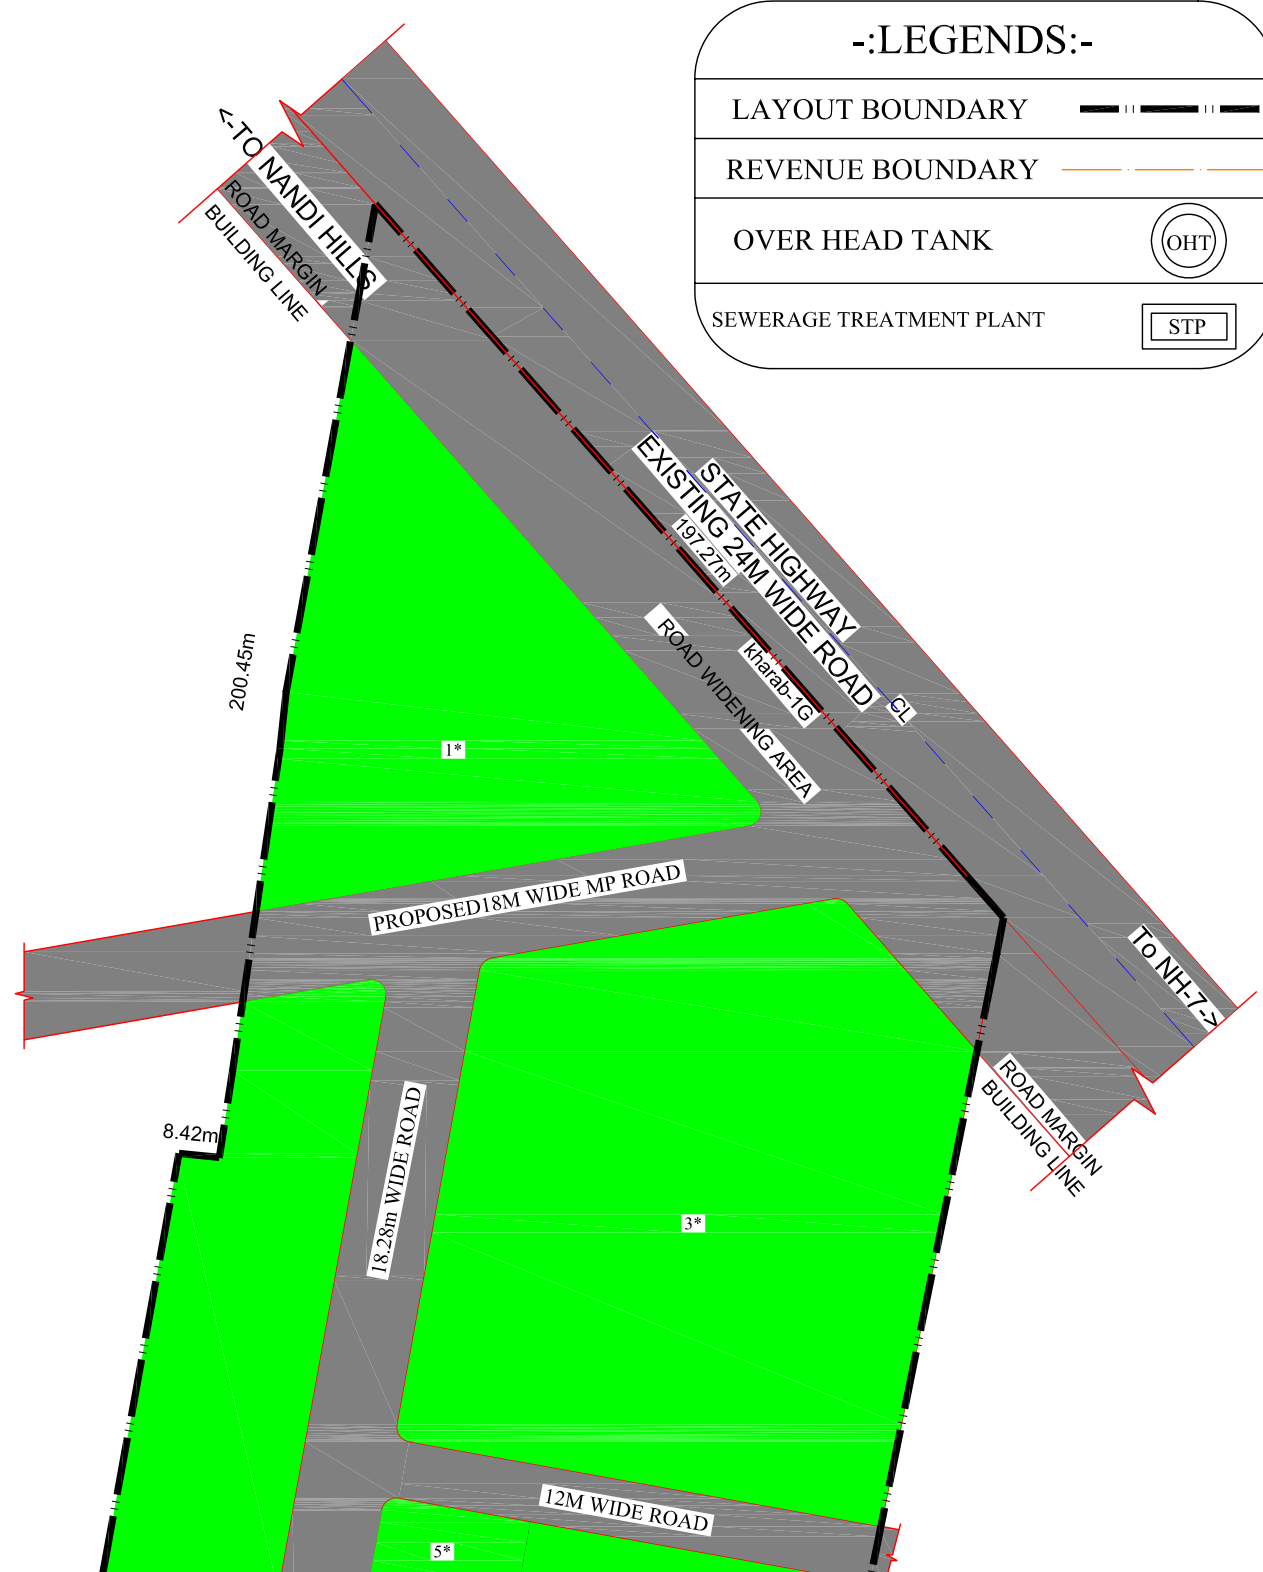

SL.NO.	SY.NO.	TOTAL CONVERTED LAND		KHARABBI IN GUNTAS	NH-207 ACQUISITION GUNTAS	AREA CONSIDERED FOR LAOAY		CONVERSION ORDER NO.	VILLAGE NAME
		ACRE	GUNTA			ACRE	GUNTA		
1	13	07	09	00	00	07	09	AL/NDESR/158/2006-07 Dtd:16-06-2010	OTTAPALAI
2	20/1A	02	07	00	00	02	07	AL/NDESR/133/2005-06 Dtd:20-07-2005	
3	20/2	03	15	00	00	03	15	AL/NDESR/03/2014-11 Dtd:14-06-2010	
4	21	03	19	00	00	03	19	AL/NDESR/238/2004-05 Dtd:23-02-2005	
5	OLD NO. 102/201 NEW NO.219	01	37	01	01	01	37	AL/NDESR/186/1997-98 Dtd:02-08-1999	OTTAPALAI
6	23/1	02	34	00	00	02	34	AL/NDESR/177/1997-98 Dtd:22-11-1997	
7	19/199	01	16	01	01	01	16	AL/NDESR/151/1999/2000 Dtd:01-10-1999	
8	100/11 OLD NO.100/11 NEW NO.100/11	04	08.5	31.5	04	08.5	31.5	AL/NDESR/187/1997-98 Dtd:30-07-1999	
9	100/11	04	08.5	31.5	04	08.5	31.5	AL/NDESR/188/1997-98 Dtd:30-07-1999	OTTAPALAI
10	102/1	01	34	00	00	01	34	AL/NDESR/230/2004-05 Dtd:30-03-2005	
11	102/2	02	15	00	00	02	15	AL/NDESR/101/1999/2000 Dtd:01-10-1999	
12	102/3	01	22	00	00	01	22	AL/NDESR/141/1999/2000 Dtd:01-10-1999	
13	102/4	01	13	00	00	01	13	AL/NDESR/081/1999/2000 Dtd:01-10-1999	OTTAPALAI
14	VEDATHAL NEW NO.102/5	02	09	01	02	02	09	AL/NDESR/19/1997-98 Dtd:30-07-1999	
15	103/1	00	30	01	29	00	36	AL/NDESR/12/1999/2000 Dtd:01-10-1999	
16	104/1	01	36	00	34	01	02	AL/NDESR/09/1999/2000 Dtd:01-10-1999	
17	104/2	01	37	00	30	01	08	AL/NDESR/125/2002-2003 Dtd:11-12-2002	OTTAPALAI
18	104/3	01	38	00	27.5	01	9.5	AL/NDESR/18/1999/2000 Dtd:01-10-1999	
19	104/4 NEW NO.105/1	01	28	00	1.75	01	26.25	AL/NDESR/13/1999/2000 Dtd:01-10-1999	
20	104/5	01	29	01	45.75	00	23.25	AL/NDESR/27/1999/2000 Dtd:01-10-1999	
21	107/1	03	02	00	00	03	02	AL/NDESR/11/1999/2000 Dtd:01-10-1999	OTTAPALAI
22	107/2	01	06	02	00	01	06	AL/NDESR/16/1999/2000 Dtd:01-10-1999	
23	108	02	06	00	00	02	06	AL/NDESR/192/1997-98 Dtd:02-08-1999	
24	109/1	01	07	00	00	01	07	AL/NDESR/227/2004-2005 Dtd:23-02-2005	
25	OLD NO.109/2 NEW NO.109/2	01	03	00	00	01	03	AL/NDESR/23/2004-2005 Dtd:23-02-2005	OTTAPALAI
26	109/3	02	10	00	00	02	10	AL/NDESR/180/1997-1998 Dtd:30-07-1999	
27	110/1	01	14	01	00	01	14	AL/NDESR/170/1997-98 Dtd:22-11-1997	
28	110/2	04	05	00	00	04	05	AL/NDESR/170/1997-98 Dtd:22-11-1997	
TOTAL	55	35	1A-3G	4A-08G	54	427			
TOTAL	68	35	1A-3G	4A-08G	64	27			

-LAND USE ANALYSIS:-				
LANDUSE ANALYSIS - 64 Acres 27Guntas (2,61,726.79Sqm)				
SL.NO	DESCRIPTION	AREA IN SQMT	%	
1	RESIDENTIAL	136,674.19	52.22	54.98
2	COMMERCIAL	7,215.95	2.76	
3	PARKS	26,292.01		10.05
4	CA	13,150.11		5.02
5	ROADS	78,394.53		29.95
TOTAL AREA		2,61,726.79		100.00

OWNER'S	
MOHAMMED AMIRUDDIN AJMAL	ABDUR REHMAN AJMAL
MOHAMMED FAKHRUDDIN AJMAL	ABDUR RAHIM AJMAL
HASNA BEGUM W/o. Late, NAZIRUL HAQ AJMAL	ABDUL HALEEM AJMAL

TITLE:-
MODIFIED RESIDENTIAL LAYOUT PLAN IN SY NO -13/201-A,20/2,
21,22 & 23/1 OF GUTTAHALLI VILLAGE, SY NO-19 OF
GULOBANAHALLI VILLAGE & SY NO-101,102/1,102/2,102/3,102/4,103/1,104/1,
104/2,104/3 ,105,107/1,107/2,108,109/1,109/2,109/3,110/1 & 110/2 OF
DEVANAHALLI VILLAGE ,KASABA HOBLI , DEVANAHALLI TALUK
BANGALORE RURAL DISTRICT.